

LAND SURVEY REFERENCE REPORT

FILED

Department of Archives
Kansas State Historical Society
120 W. Tenth Street
Topeka, KS 66612
(913) 296-4792

OCT 22 1993
940268
Patricia A. Michaelis


STATE ARCHIVIST

Surveyor Truman J. Story L.S. Reg. No. 492
Address 7735 Washington Ave Suite G Job No. _____
Kan. City KS 66112 Telephone (913) 334-1813
Date of Survey _____
Brief description of type and boundary of survey 99th St improvements From
Parallel to Leavenworth Rd.
This report is for Twp. 10 Rng. 23 6th PM Wyn County KS
This report is filed as a (check only one):
 SURVEY REFERENCE REPORT (K.S.A. 58-2001a)
There is a \$1 filing fee for each corner filed with a minimum fee of \$5. Each form may contain reports on as many as 9 corners in the same township. Additional townships or corners require additional forms.
 NOTICE OF ENDANGERMENT ACTIVITY (K.S.A. 58-2001b)
There is a \$1 filing fee for each corner filed with a minimum fee of \$5. Each form may contain reports on as many as 9 corners in the same township.
 NOTICE OF COMPLETION OF ENDANGERMENT ACTIVITY AND REPORT OF RESTORATION (K.S.A. 58-2001c)
This may only be filed after filing a NOTICE OF ENDANGERMENT ACTIVITY. There is no filing fee. Endangerment report filed _____.

LOCATION OF MARKER IN TOWNSHIP (see illustration): K 21
Legal Description: SW cor Sec. 36 Twp. 10 Rng. 23
Survey Datum (if known) _____ North _____ East _____
Corner Status Endangered Monument Condition _____
(Existent/Obliterated/Lost/Endangered) (Found/Record/Set/Reset)
Monument Description Monu. Box w/ disc
REFERENCE MARKS AND MEASUREMENTS
R1 See back for detail . _____ . _____
R2 _____ . _____ . _____
R3 _____ . _____ . _____
R4 _____ . _____ . _____

LOCATION OF MARKER IN TOWNSHIP (see illustration):
Legal Description: _____ Sec. _____ Twp. _____ Rng. _____
Survey Datum (if known) _____ North _____ East _____
Corner Status _____ Monument Condition _____
(Existent/Obliterated/Lost/Endangered) (Found/Record/Set/Reset)
Monument Description _____
REFERENCE MARKS AND MEASUREMENTS
R1 _____ . _____ . _____
R2 _____ . _____ . _____
R3 _____ . _____ . _____
R4 _____ . _____ . _____

This space for sketch or additional information
(attach additional sheets if necessary)

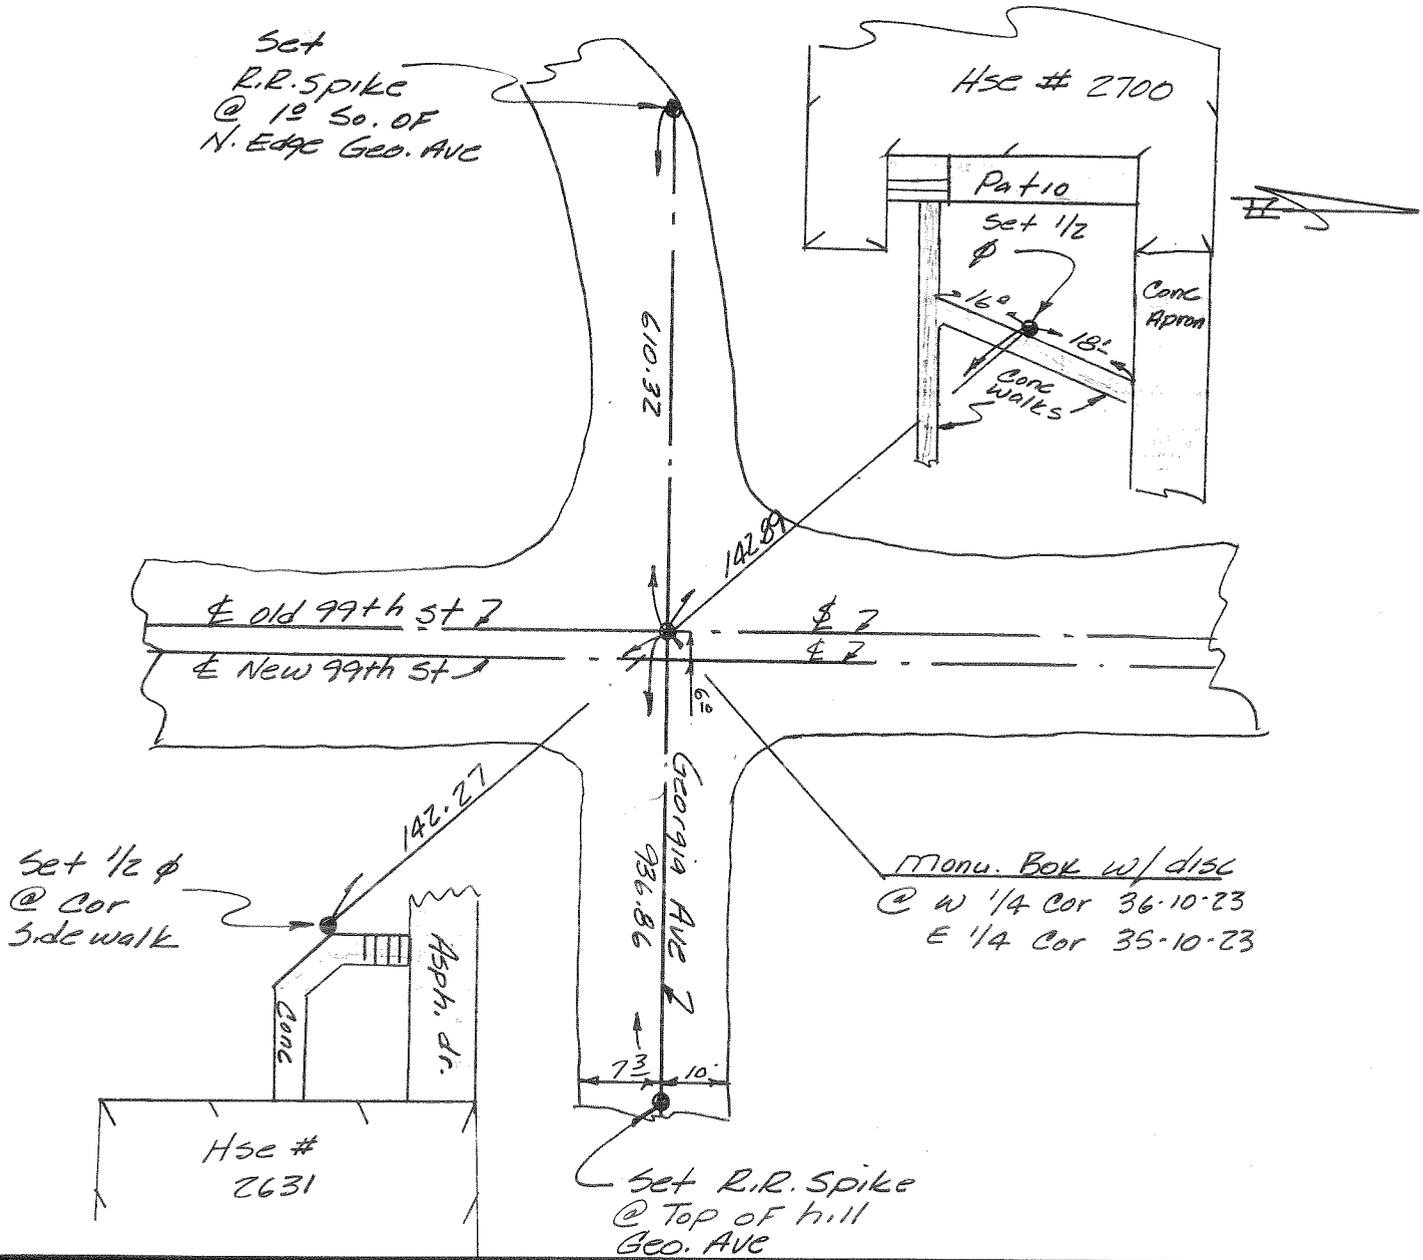

SURVEYOR'S CERTIFICATE

This is to certify that I, Truman J. Story, have found evidence of the corner hereon described and that the statements contained hereon correctly represent the evidence, corner, monuments and accessories for the corner.

Signed Truman J. Story
Date 10/20/93 Registration Number L.S. 492

Return completed form and filing fee to:
Department of Archives, Kansas State Historical Society, 120 W. Tenth, Topeka, KS 66612